



NOTE:
 1. All dimensions/descriptions are to be checked. Discrepancies are to be reported immediately.
 2. NO dimensions to be scaled off this drawing.
 3. ANY changes in materials must be approved by the architect, building control and planning if applicable prior to order.
 4. All drawings to be read in conjunction with structural drawings.

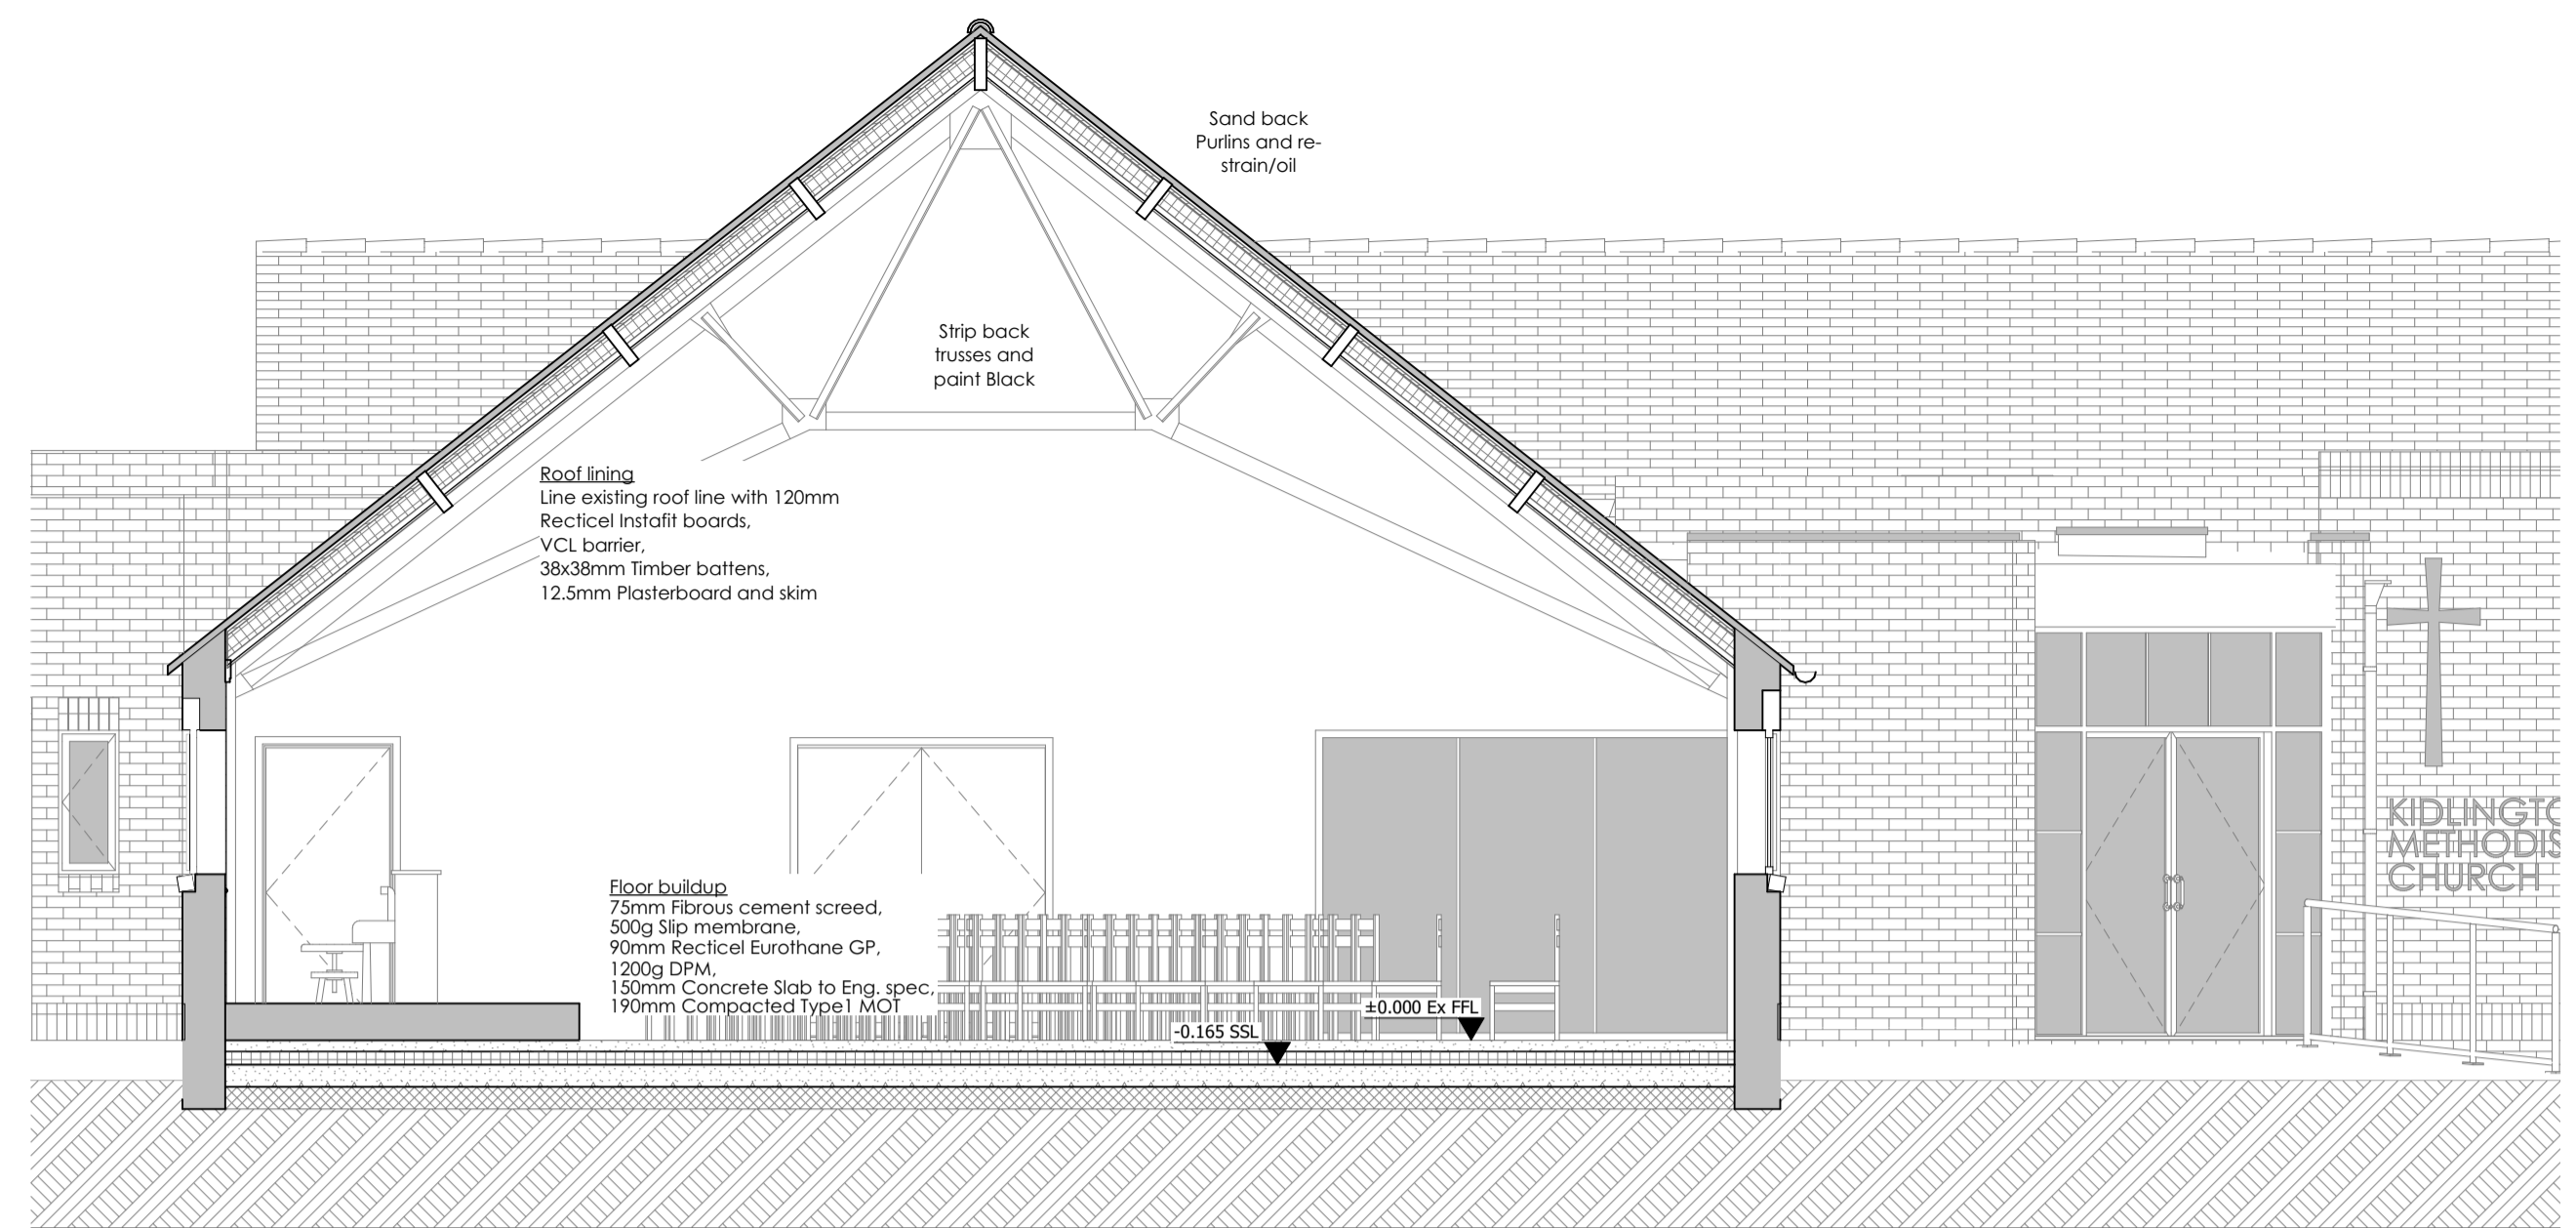

S-A1

Building Section


1:50

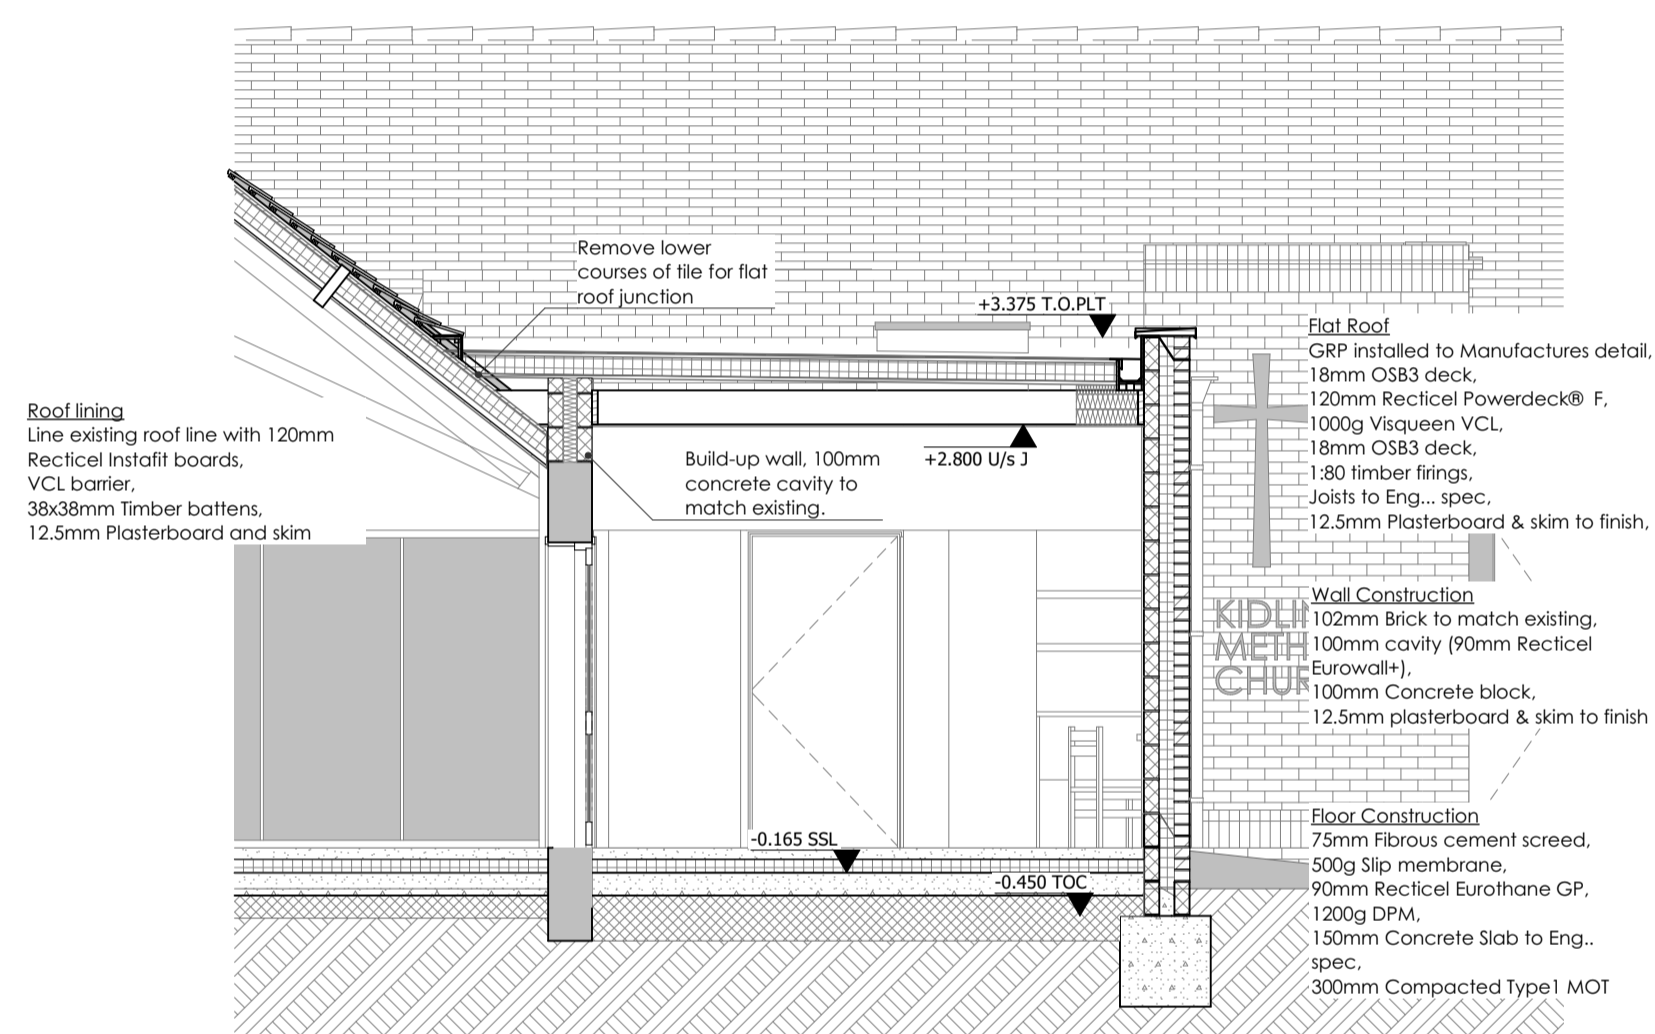

S-A2

Building Section


1:50

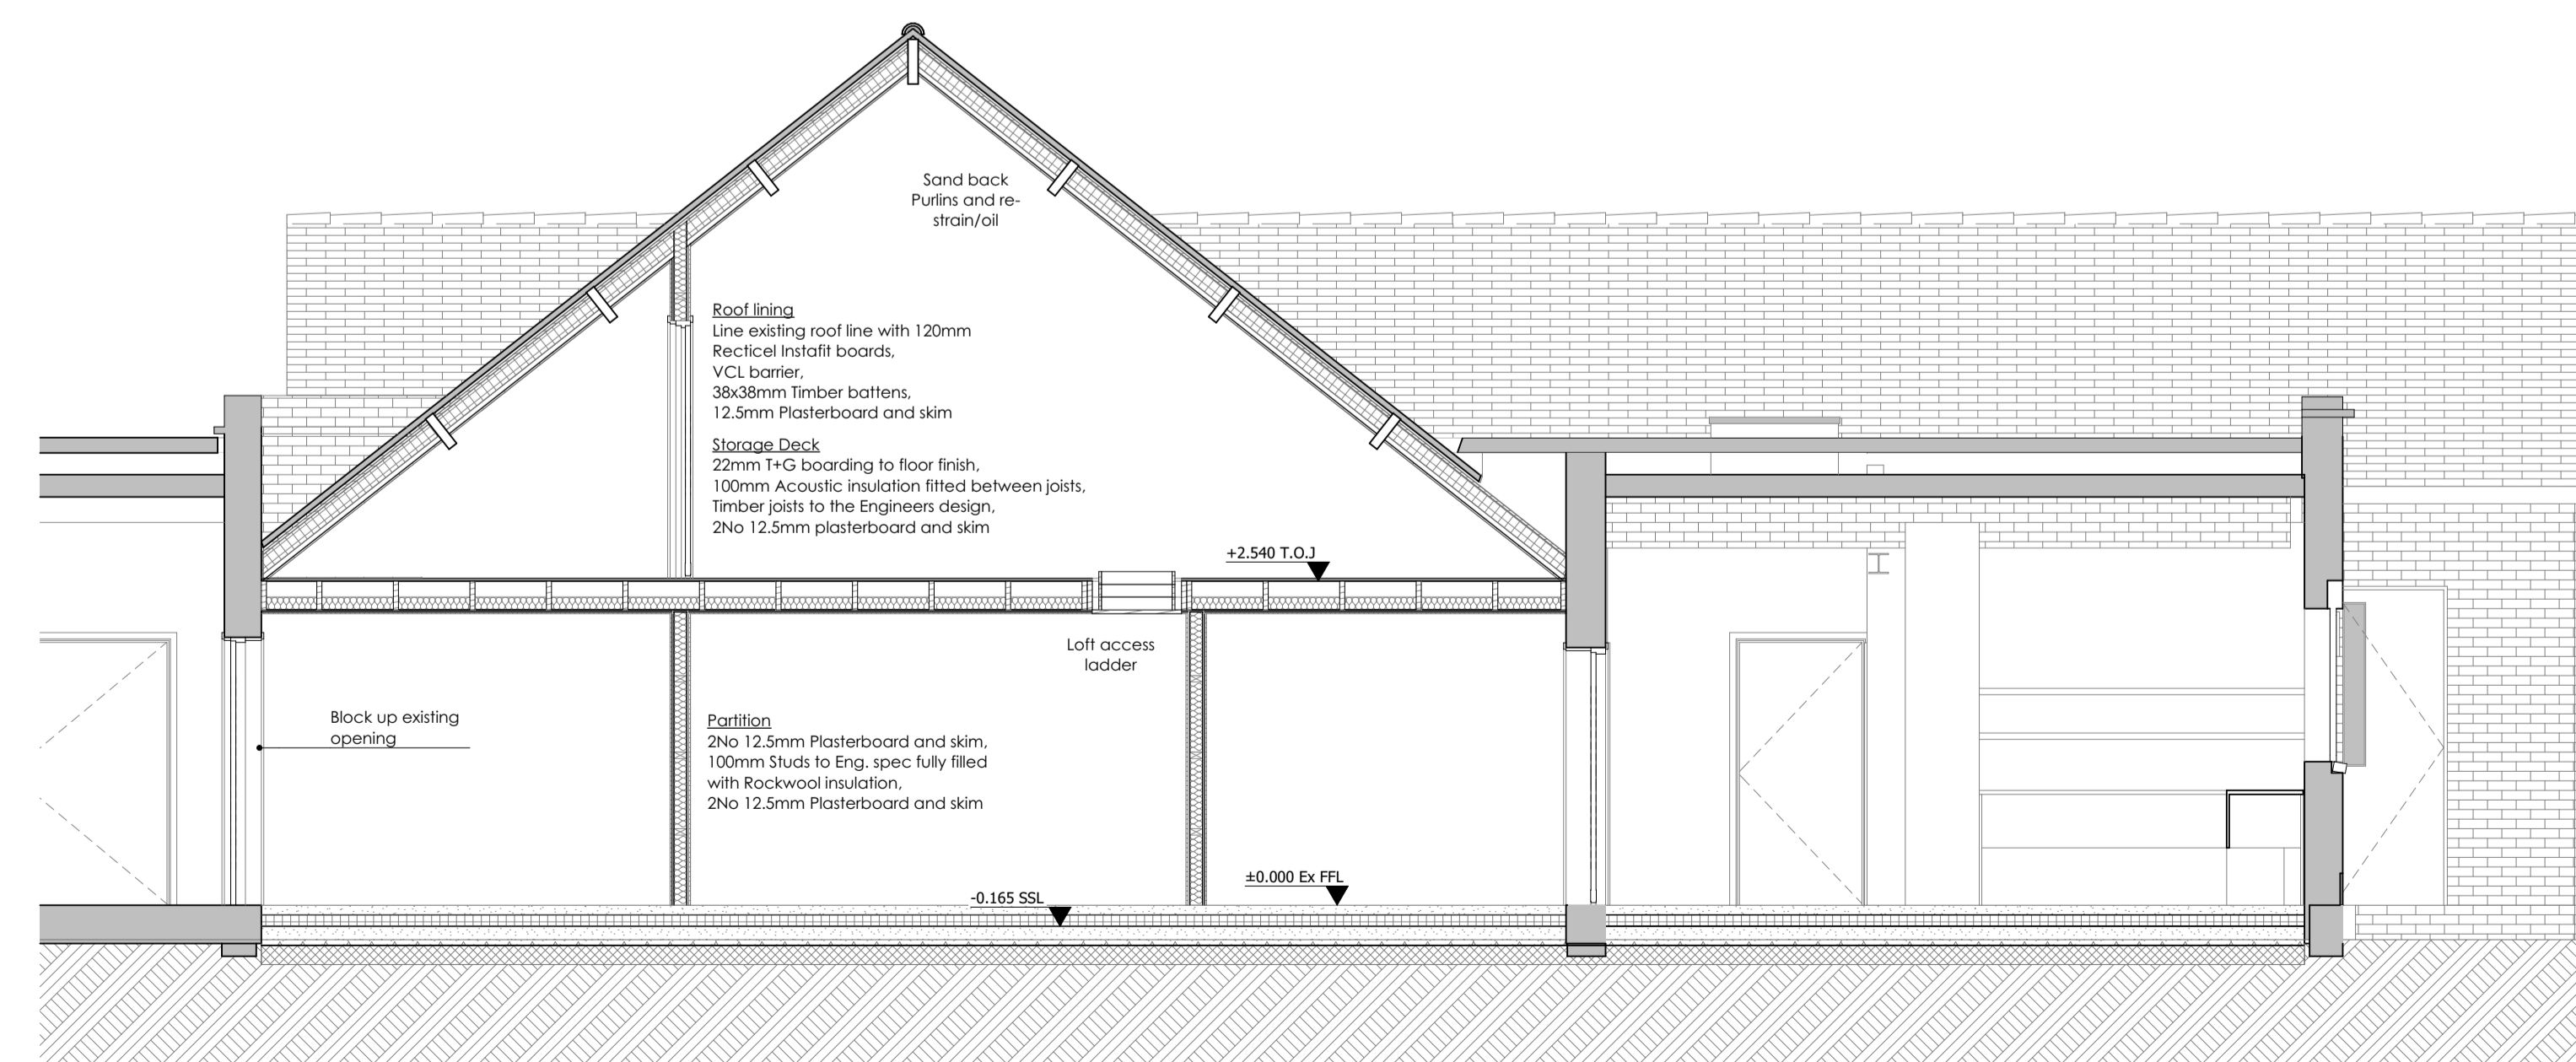

S-A3

Building Section

1:50

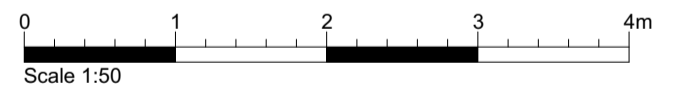

Issue Date	Description	Rev
03/03/2017	Tender	T1

REVISIONS	
STATUS	Tender

FREEMAN
Architecture Ltd

Chartered Architectural Technologist
 MOB: 07896803747
 EMAIL: info@freeman-architecture.co.uk
 www.freeman-architecture.co.uk

Chartered Institute of Architectural Technologists
 Registered Practice

PROJECT Kidlington Methodist Church, Kidlington, Oxon
 For - Kidlington Methodist Church

DRAWING TITLE	
Sections	
SCALE 1:50	DATE May 2017
DRAWING NUMBER 17009.04-001	REV. T1 A1