



NOTE:
 1. All dimensions/descriptions are to be checked. Discrepancies are to be reported immediately.
 2. NO dimensions to be scaled off this drawing.
 3. ANY changes in materials must be approved by the architect, building control and planning if applicable prior to order.
 4. All drawings to be read in conjunction with structural drawings.

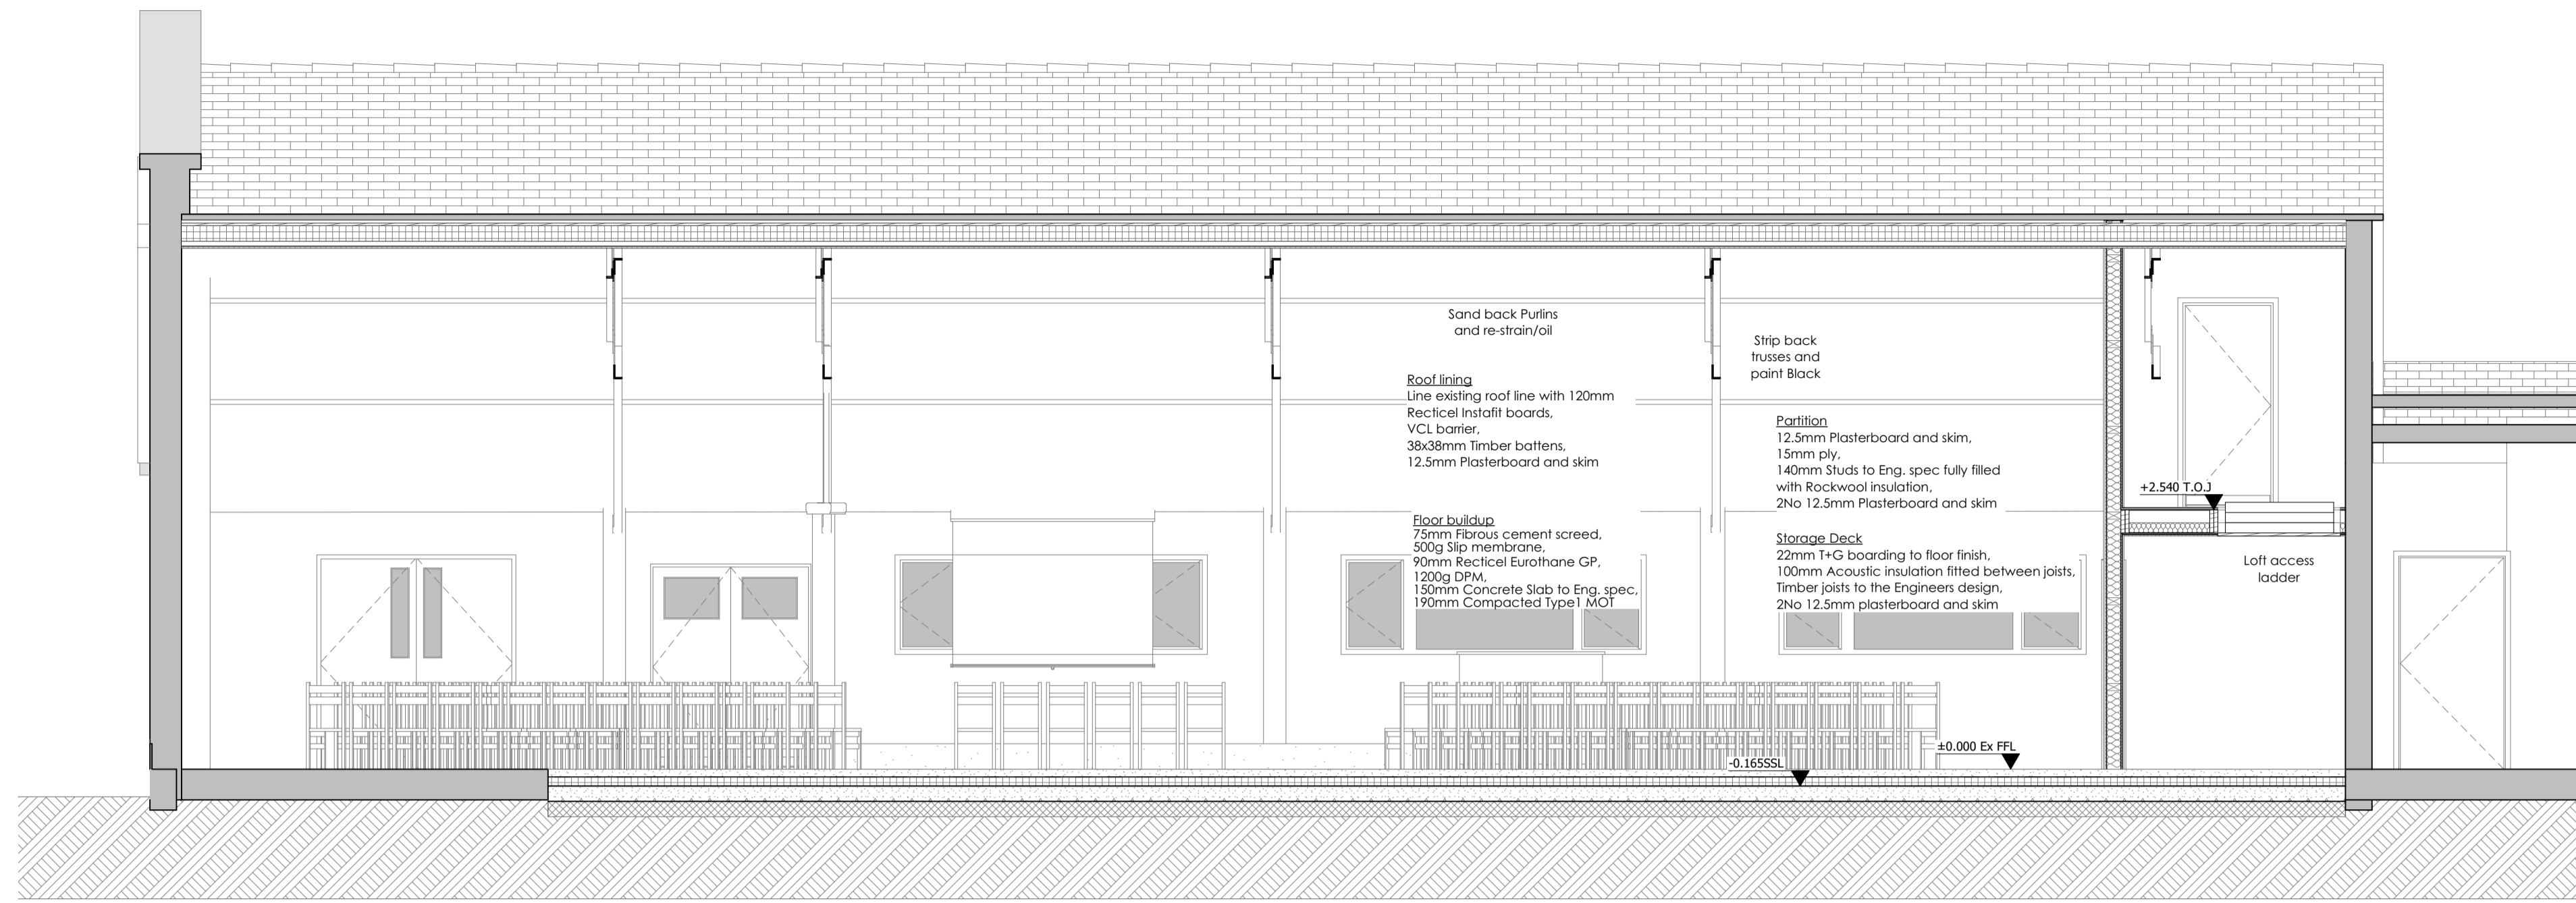

S-B1

Building Section


1:50

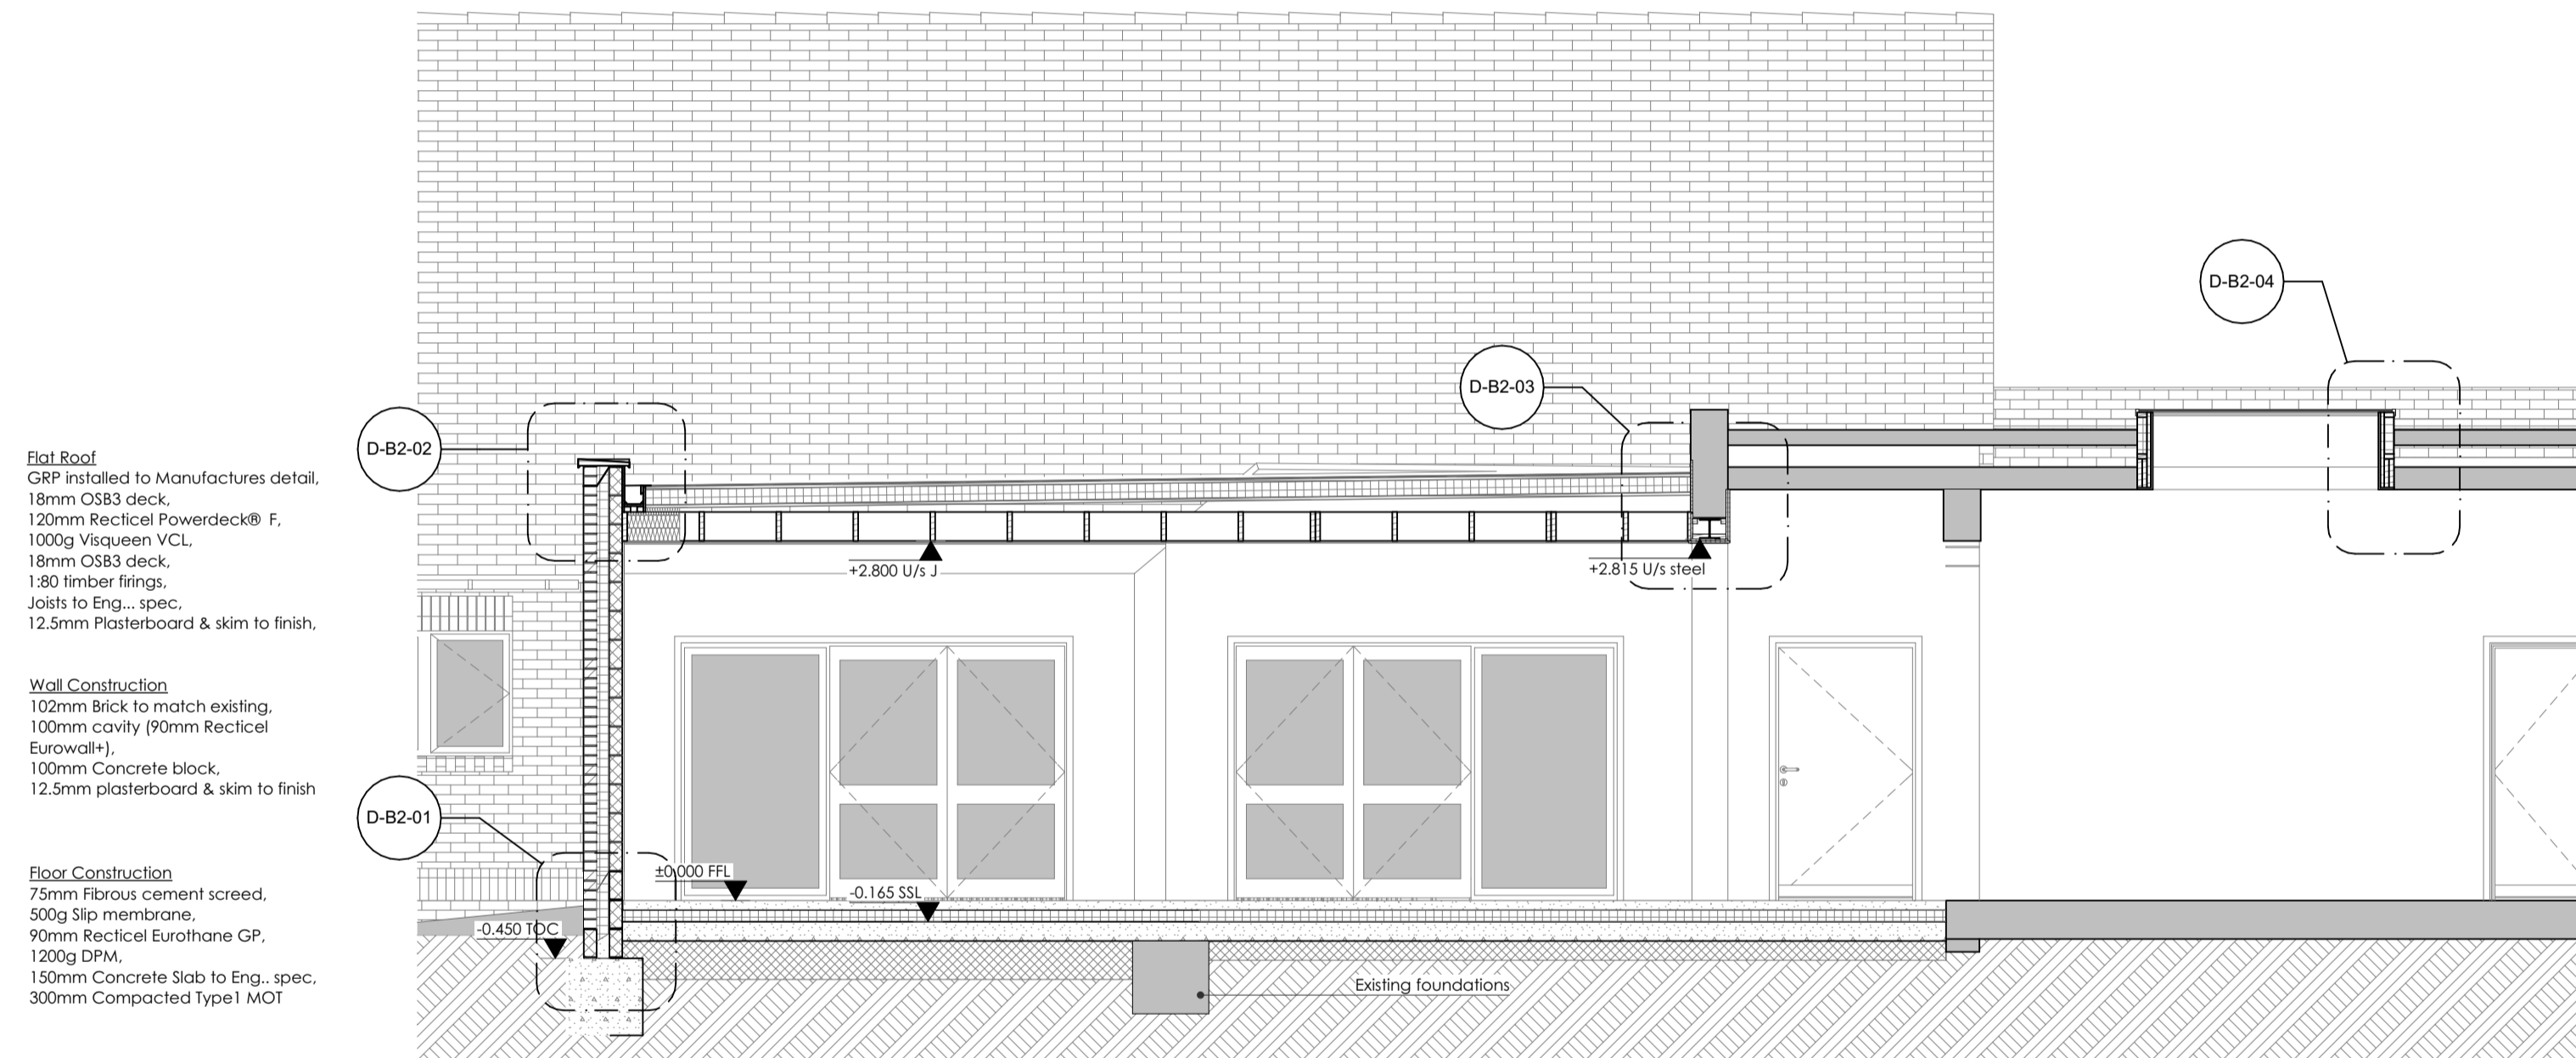

S-B2

Building Section


1:50

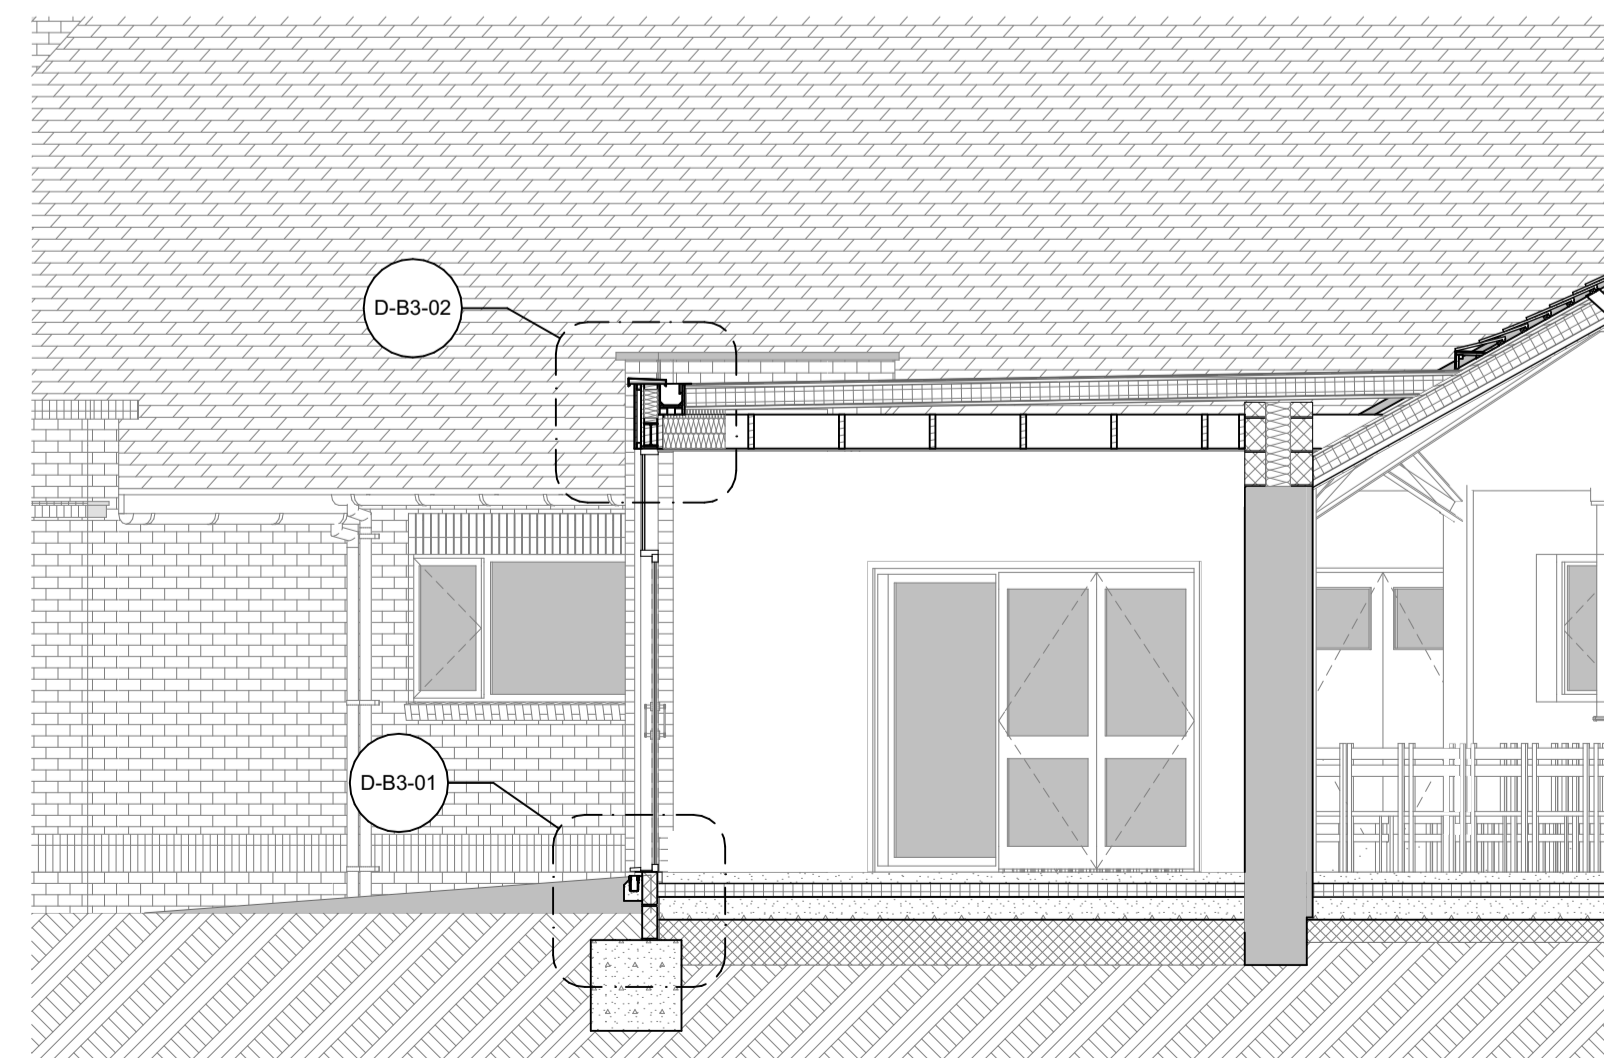

S-B3

Building Section

1:50

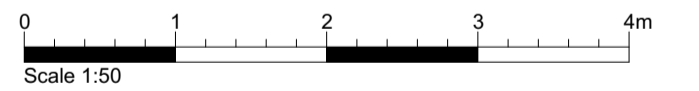

Issue Date	Description	Rev
03/03/2017	Tender	T1

REVISIONS
 STATUS: Tender

FREEMAN
 Architecture Ltd

Chartered Architectural Technologist
 MOB: 07996803747
 EMAIL: info@freeman-architecture.co.uk
 www.freeman-architecture.co.uk

Chartered Institute of Architectural Technologists
 Registered Practice

PROJECT: Kidlington Methodist Church,
 Kidlington, Oxon
 For - Kidlington Methodist Church

DRAWING TITLE		DATE	
Sections		May 2017	
SCALE	1:50	REV	T1
DRAWING NUMBER	17009.04-002	REV	A1