



NOTE:  
 1. All dimensions/descriptions are to be checked. Discrepancies are to be reported immediately.  
 2. NO dimensions to be scaled off this drawing.  
 3. ANY changes in materials must be approved by the architect, building control and planning if applicable prior to order.  
 4. All drawings to be read in conjunction with structural drawings.

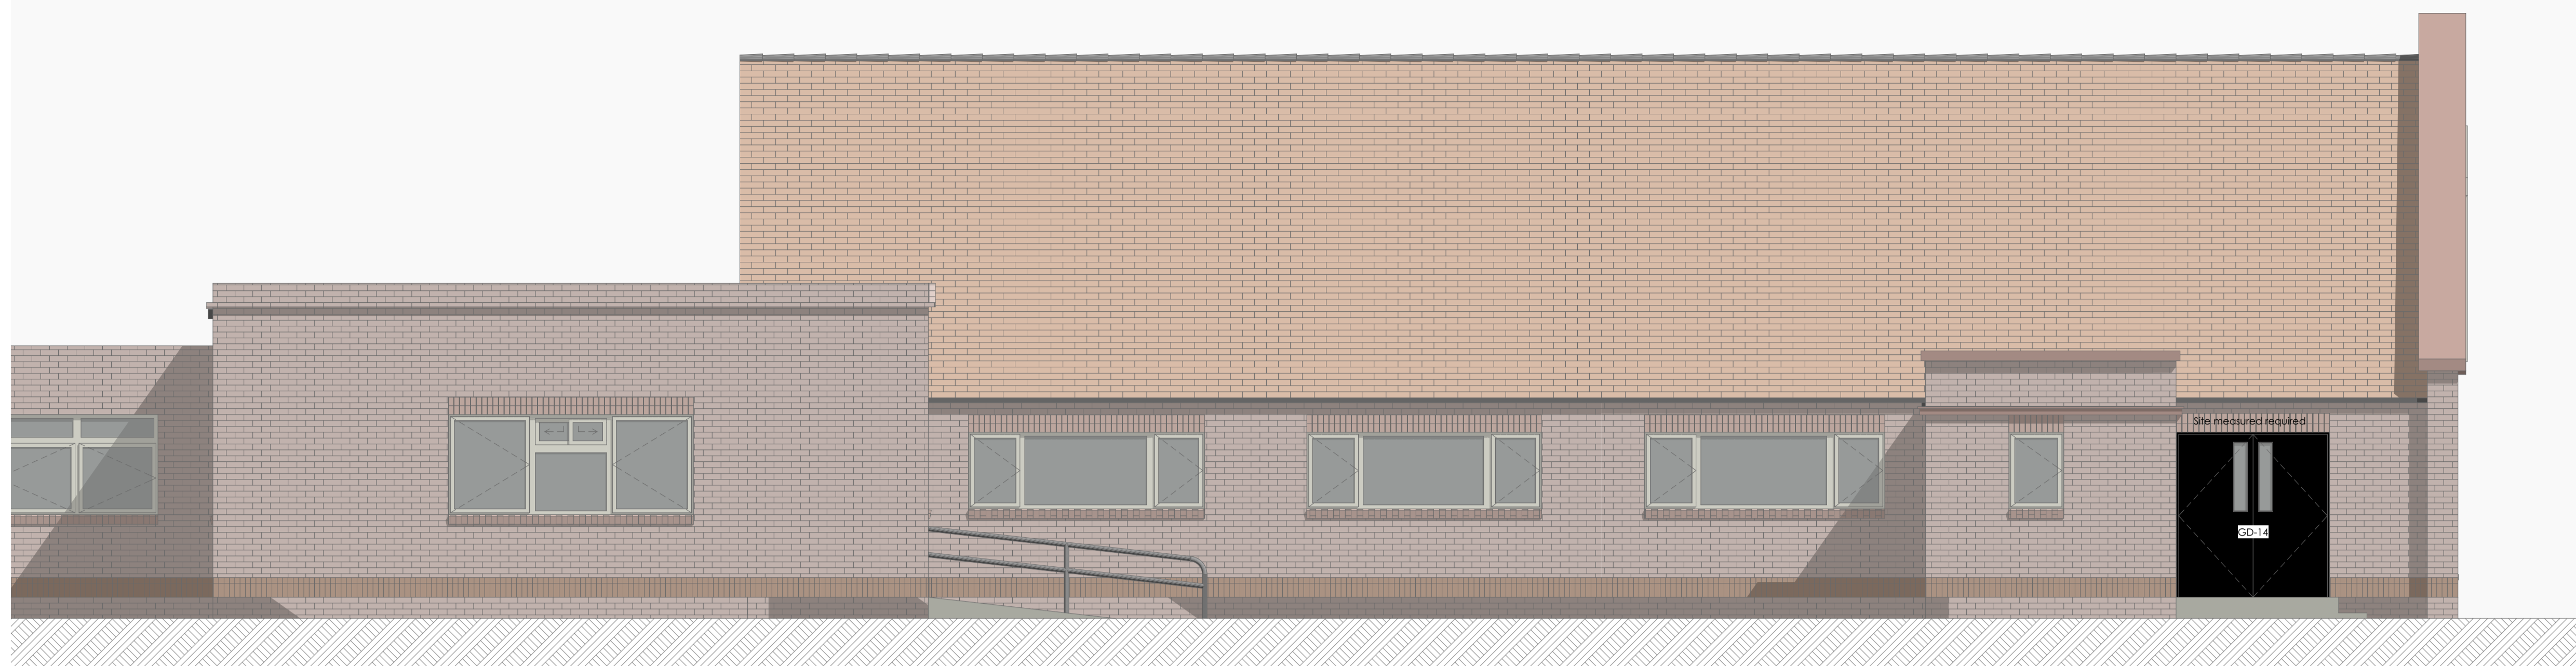

E-03

Elevation

1:50

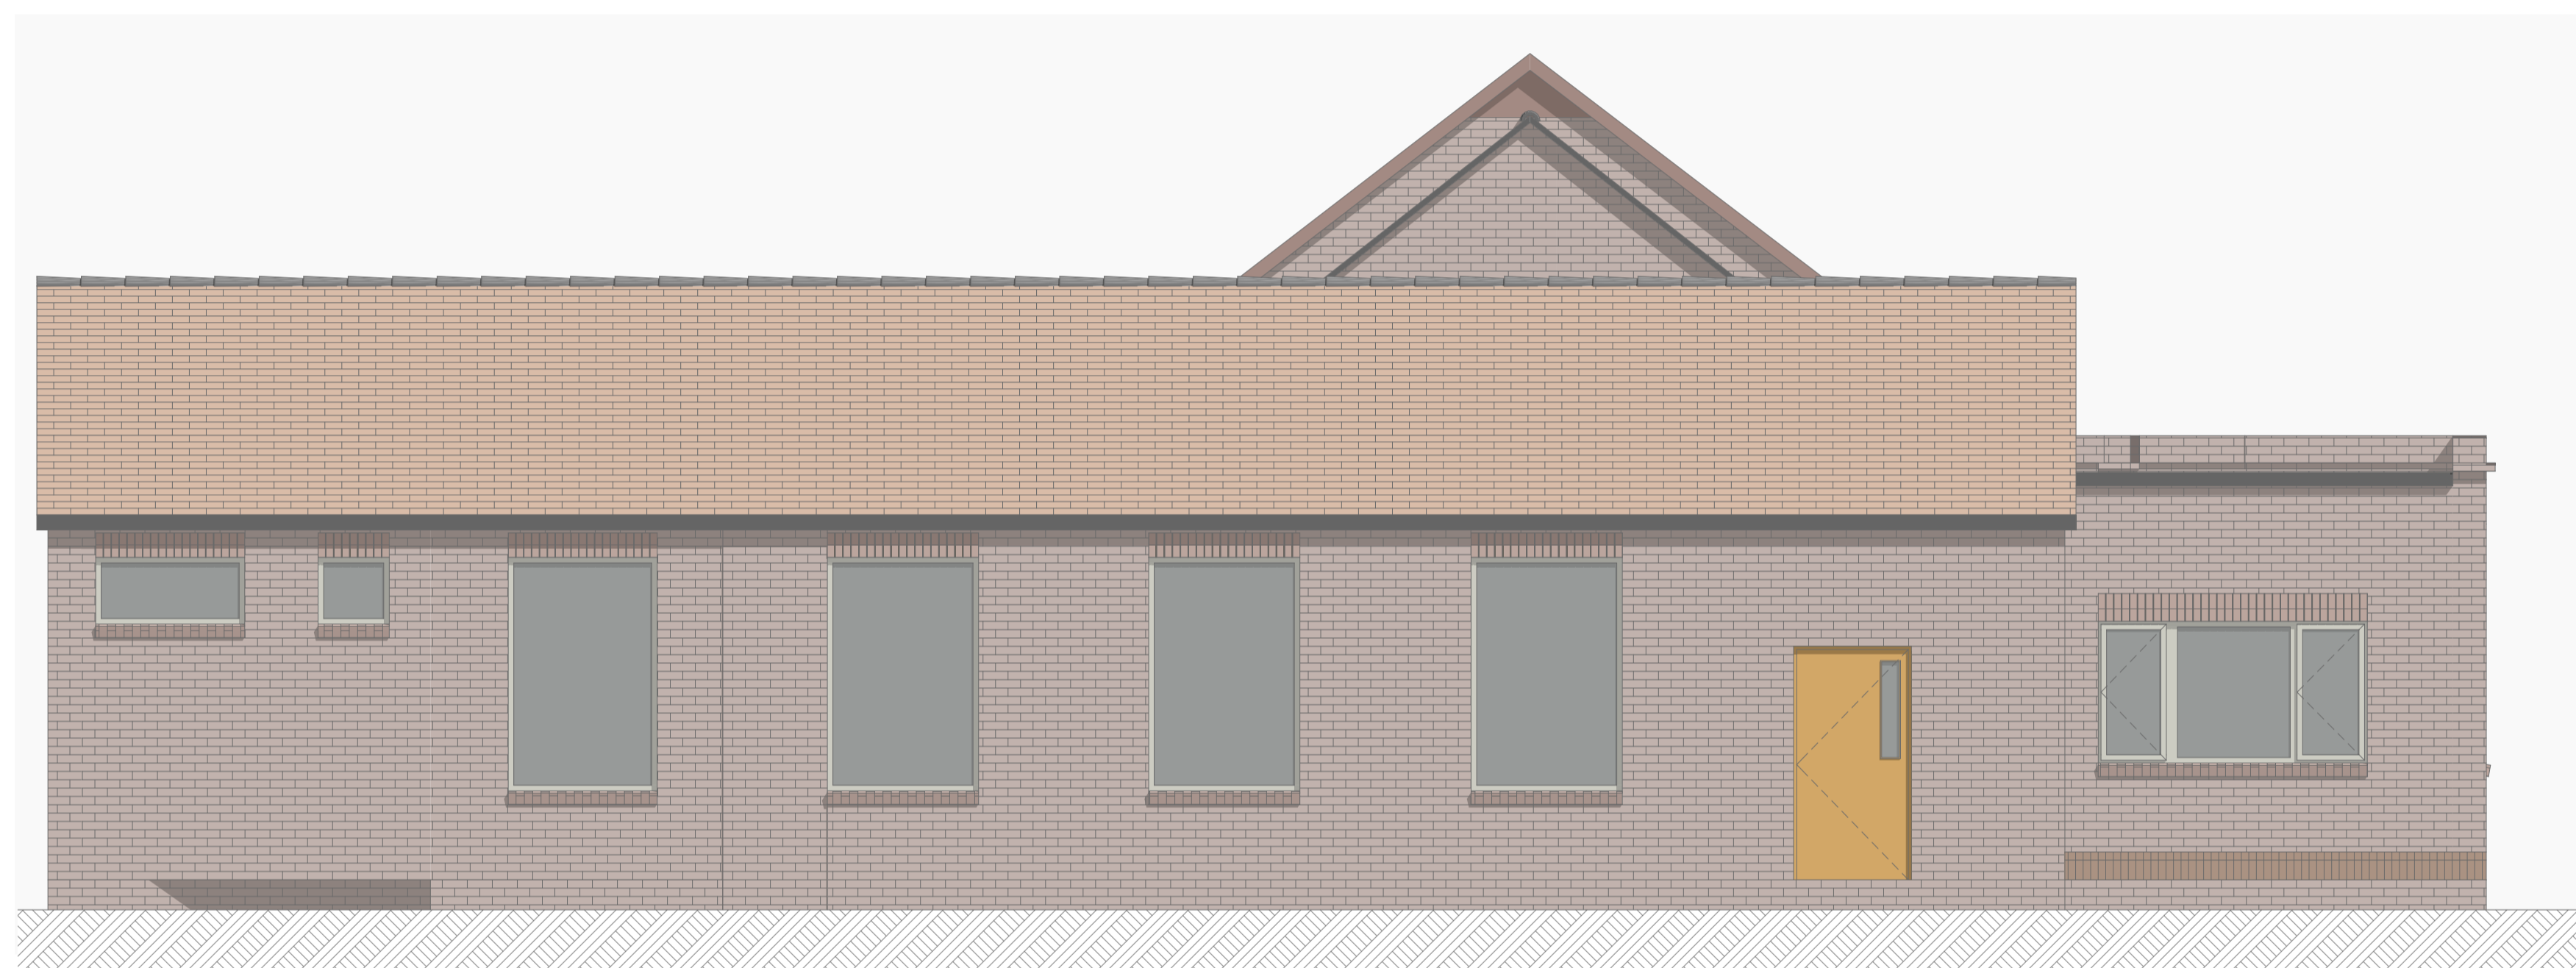

E-04

Elevation


1:50



E-05

Elevation

1:50

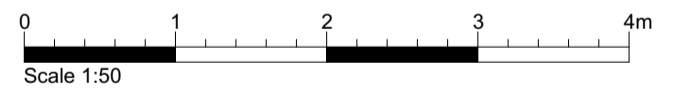

Issue Date	Description	Rev
03/03/2021	Tender	T1

REVISIONS  
 STATUS: Tender



Chartered Architectural Technologist  
 MOB: 07896803747  
 EMAIL: info@freeman-architecture.co.uk  
 www.freeman-architecture.co.uk

PROJECT: Kidlington Methodist Church, Kidlington, Oxon  
 For - Kidlington Methodist Church

DRAWING TITLE		DATE	
Elevations		May 2017	
SCALE	1:50	REV	T1
DRAWING NUMBER	17009.05-002		A1